



Application for Excavation Permit

Muncy Borough
(Ordinance 253)

Application is hereby made to excavate in a (street/alley) of Muncy Borough as follows: *(Specify location, size and types of excavation)*

Work will be done by _____

Liability insurance is carried as follows:

Company _____ Policy Amounts _____

Name of Insured: _____

Owner(s) and address(es) of property involved in work _____

Estimated cost of work _____

Approximate date(s) of excavation _____

Applicant hereby agrees that the work shall be done in full compliance with the ordinances of the Borough and the laws of the Commonwealth in relation thereto, and that the applicant shall well and truly save, defend and hold harmless the Borough from indemnity it against any and all actions, suits, demands, payments, costs and charges for or by reason of the proposed opening or excavation, and all damages to persons or property resulting in any manner there-from, or occurring in the prosecution of the work connected therewith, or from any other matter, cause or thing relating thereto. On the day the excavation is to occur please contact Muncy Borough at 570-546-3952 ext. 103 by 7am. *

Date: _____

Applicant other than owner

Owner

Owner

Permit fees to be paid to Muncy Boro	
Permit	\$50.00
Cut	\$ _____
Total:	\$ _____

PERMIT


Permission is granted for excavation, subject to provisions of Ordinance No. 253 and subject to the following conditions. : _____

**See attached documents*

Borough of Muncy

Date: _____

By _____

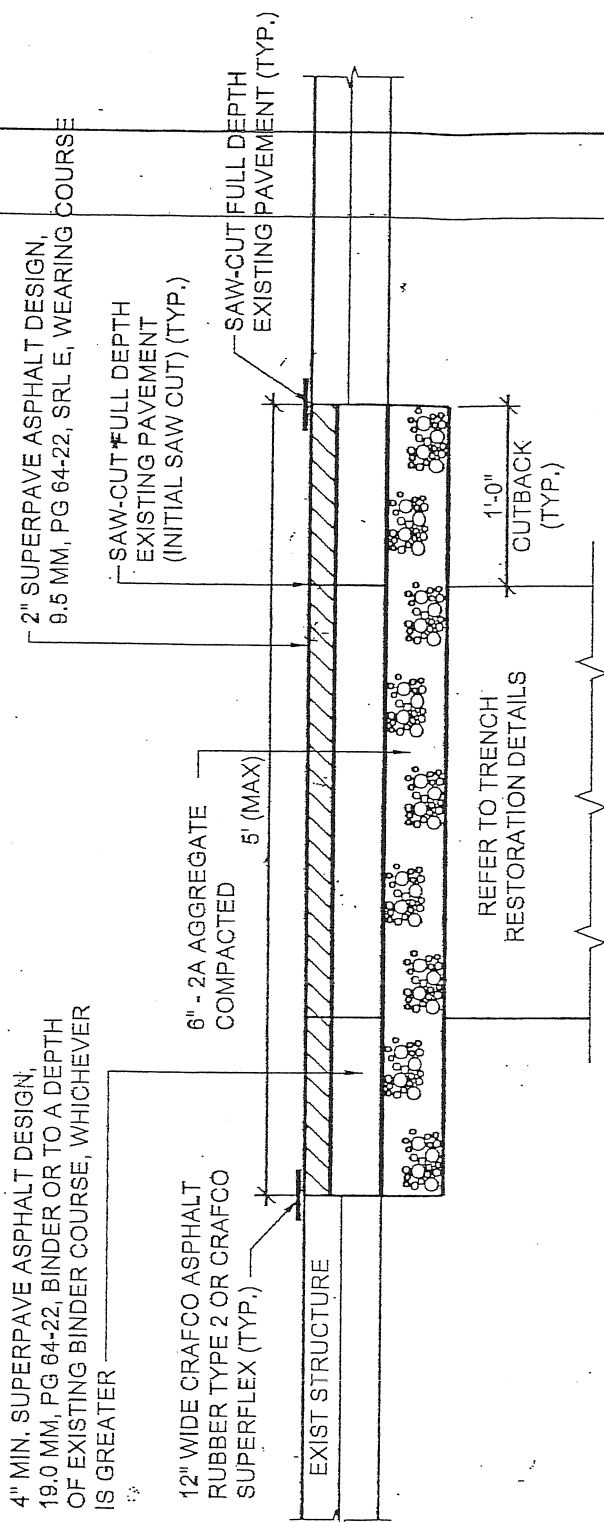

4" MIN. SUPERPAVE ASPHALT DESIGN,
19.0 MM, PG 64-22, BINDER OR TO A DEPTH
OF EXISTING BINDER COURSE, WHICHEVER
IS GREATER

2" SUPERPAVE ASPHALT DESIGN,
9.5 MM, PG 64-22, SRL E, WEARING COURSE

SAW-CUT FULL DEPTH
EXISTING PAVEMENT
(INITIAL SAW CUT) (TYP.)

6" - 2A AGGREGATE
COMPACTED
5' (MAX)

SAW-CUT FULL DEPTH
EXISTING PAVEMENT (TYP.)

EXIST STRUCTURE

REFER TO TRENCH
RESTORATION DETAILS

1'-0"
CUTBACK
(TYP.)

NOTES:

1. ALL TRENCHES WITH LOCAL PAVED ROADWAYS SHALL BE TEMPORARILY RESTORED UTILIZING COLD BITUMINOUS ASPHALT AND MAINTAINED UNTIL FINAL PAVEMENT RESTORATION IS ACCOMPLISHED.
2. EXISTING PAVEMENT MARKINGS SHALL BE REPLACED IF DISTURBED.

**SURFACE RESTORATION DETAIL
FOR PAVED ROADWAY (BOROUGH / TOWNSHIP)**

2

Scale: NONE